


Skala pionowa 1:50
Skala pozioma 1:500

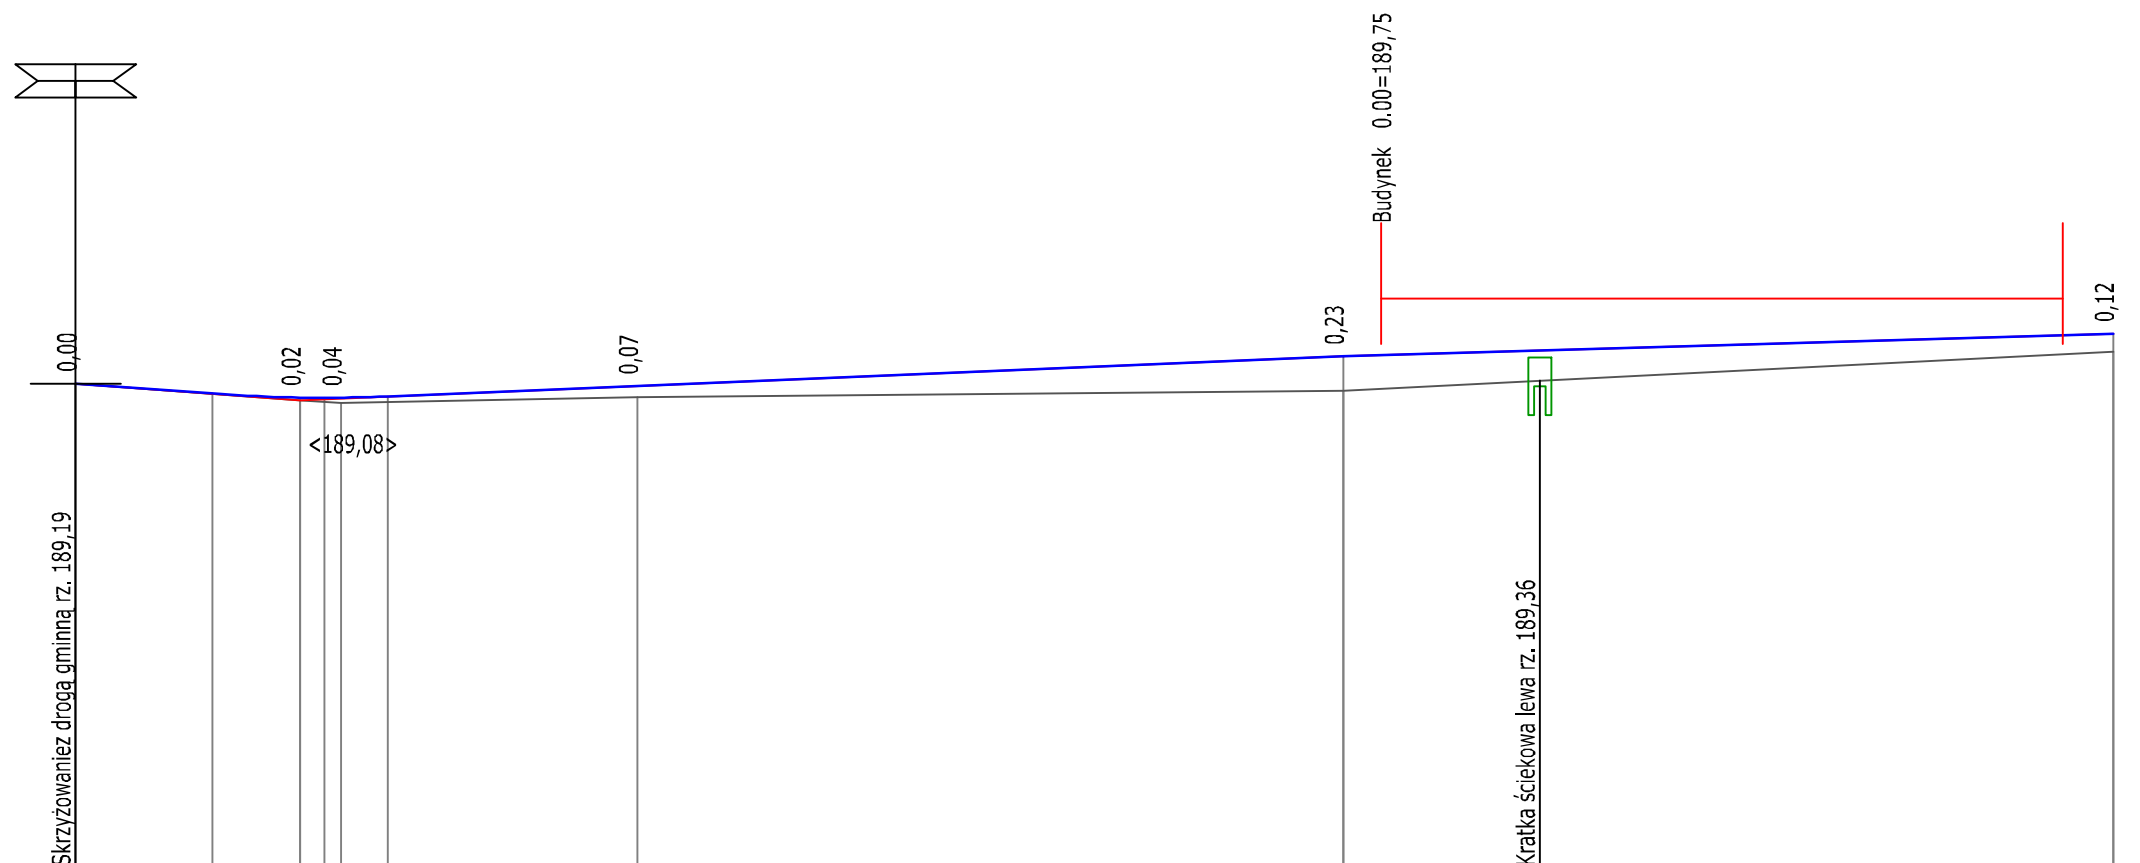

P.P. = 186,00

RZĘDNE NIWELETY	189,19	189,12	189,10	189,10	189,10	189,17	189,37	189,38	189,41	189,51	189,52			
ELEMENTY NIWELETY		$I=-0,741\%$ $L=9,04m$	$R=1000,00$ $T=5,81$ $B=0,02$		$I=0,420\%$ $L=63,17m$			$I=0,294\%$ $L=50,94m$						
RZĘDNE TERENU	189,19		189,08	189,06	189,10	189,17	189,14	189,38	189,41	189,51	189,40			
ELEMENTY TRASY W PLANIE	W	$L=10,78m$ $g=26,296$	$L=4,19m$ $To=4,19m$		$L=64,79m$		W2		$L=50,94m$		W3			
ODLEGŁOŚCI	0,00	9,04	10,78	14,85	16,45	17,55	19,04	20,66	37,15	83,83	86,35	96,85	31,45	34,77
KILOMETRY I HEKTOMETRY	0+00									1+00				